



# 1'-0" x 2'-0" x 1'-10" GROUND BOX TYPE 1


WEIGHT: APPROXIMATELY 569 lbs EACH

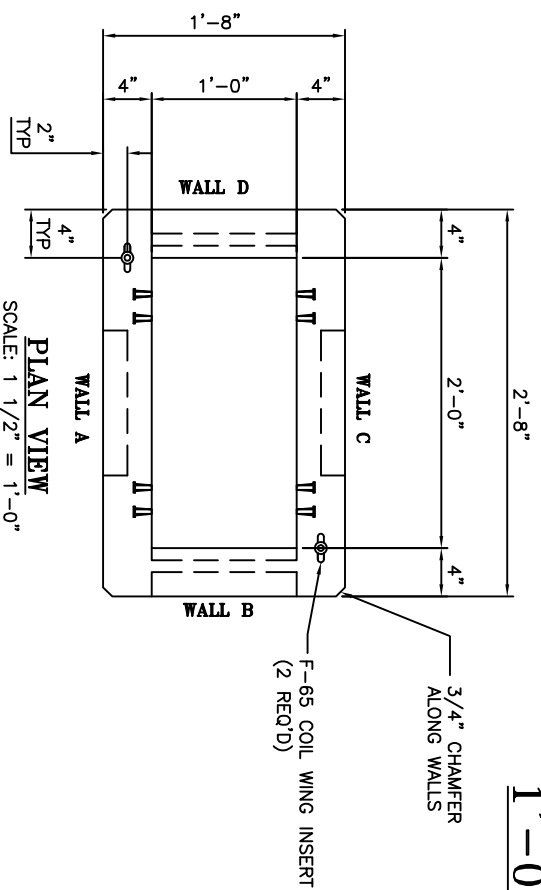


PLAN VIEW  
SCALE: 1 1/2" = 1'-0"

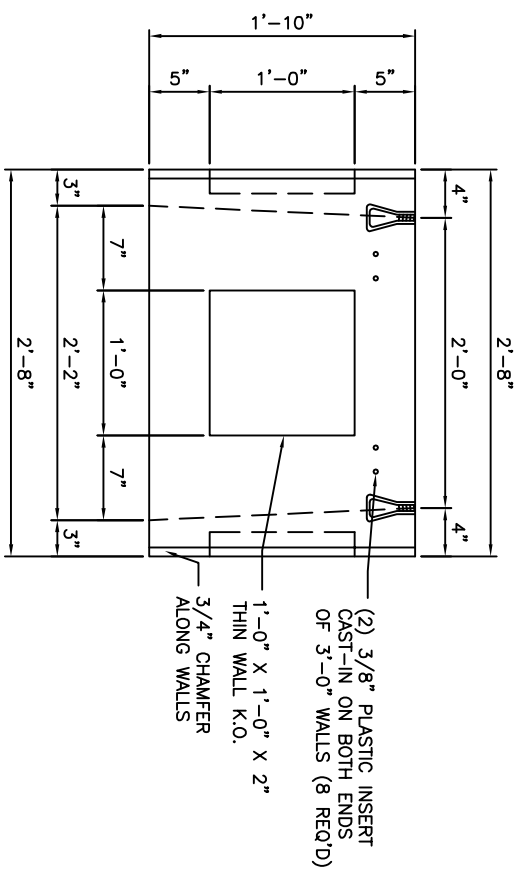

WALL A/C  
SCALE: 1 1/2" = 1'-0"

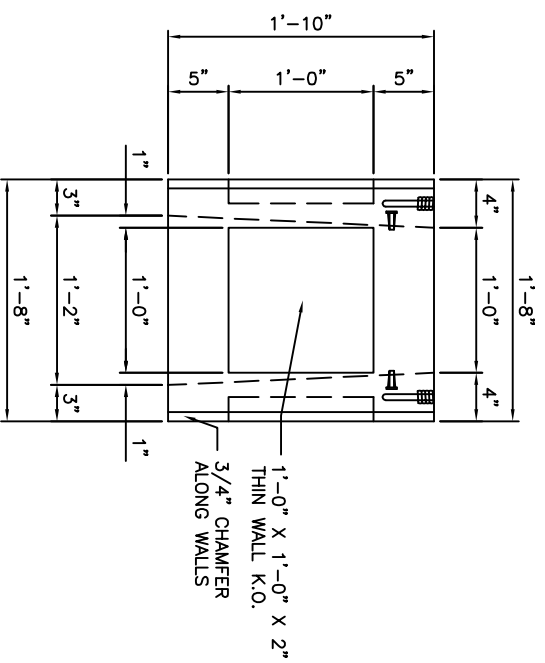

WALL B/D  
SCALE: 1 1/2" = 1'-0"

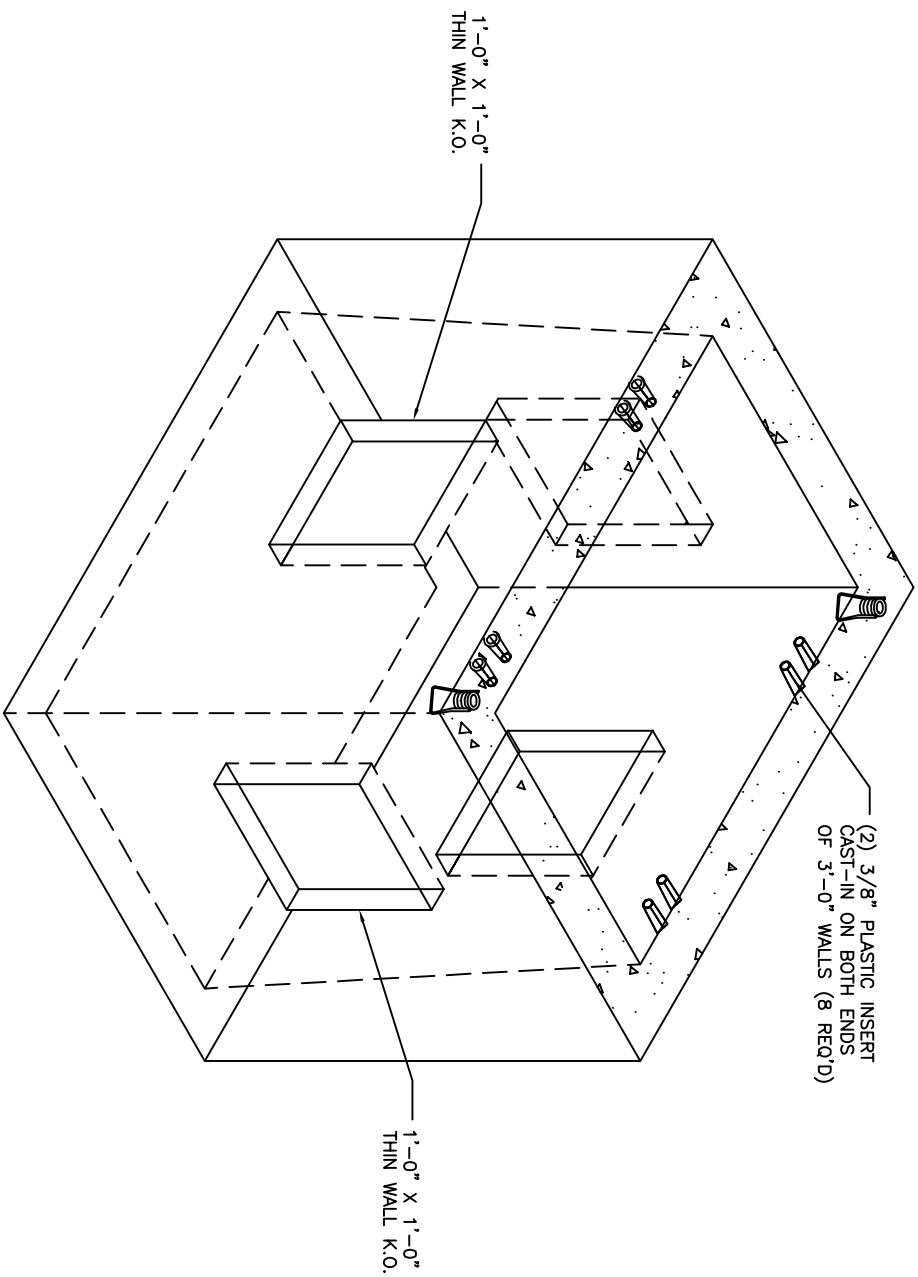

ISO VIEW  
SCALE: N.T.S.

## GENERAL NOTES:

- DESIGN LOAD: ASHTO H-20-44, CONTINUOUS TRAFFIC (FULL H-20).
- STRUCTURAL CONCRETE: CONCRETE SHALL BE 6000 PSI MIN. CEMENT SHALL BE ASTM C150.
- REINFORCING STEEL: REINFORCING STEEL SHALL BE ASTM A-615 GRADE 60UNLESS OTHERWISE NOTED. DIMENSIONS FOR FABRICATED REINFORCING STEEL ARE OUT TO OUT. ALL OTHER DIMENSIONS RELATING TO REINFORCING STEEL ARE TO BAR CENTERS UNLESS OTHERWISE NOTED.
- FINISH OF CONCRETE: TOP OF WALL SHALL BE A STEEL TROWEL FINISH. ALL OTHER SURFACES SHALL BE AN INDUSTRIAL FORM FINISH.

APPROVED BY: \_\_\_\_\_  
 COMPANY: \_\_\_\_\_  
 DATE: \_\_\_\_\_

This drawing and all information and designs herein are the property of Waskey Structures, Inc. and shall be returned to Waskey Structures, Inc. upon completion of the project. The use of this drawing by Waskey Structures, Inc. is subject to the acceptance of possession of this drawing and the agreement with the above conditions.

TYPE #	000
PROJECT #	000000
DRAWING NUMBER	01
PROJECT NAME	1'-0" x 2'-0" x 1'-10" GB TYPE 1
CLIENT	STANDARD
CONTACT NAME	TBD
CONTACT PHONE	#####

**WASKEY**  
 2651 N. PLANNERY ROAD  
 BATON ROUGE, LA 70814  
 PH: (225) 926-5752  
 FAX: (225) 926-5766  
 www.waskey.com

SINCE 1955 PRECAST CONCRETE PRODUCTS

DRWN. BY:	WASKEY
CHD. BY:	
APP. BY:	
DATE:	01-27-14

NO.	DATE	REVISION DESCRIPTION	BY